


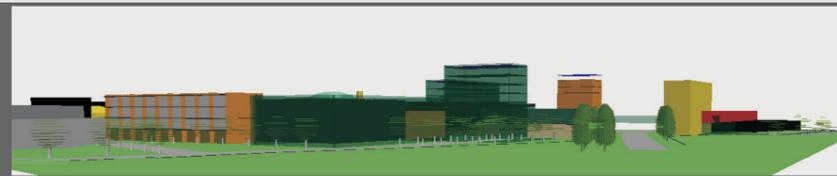


view from west




view from south west



View from east

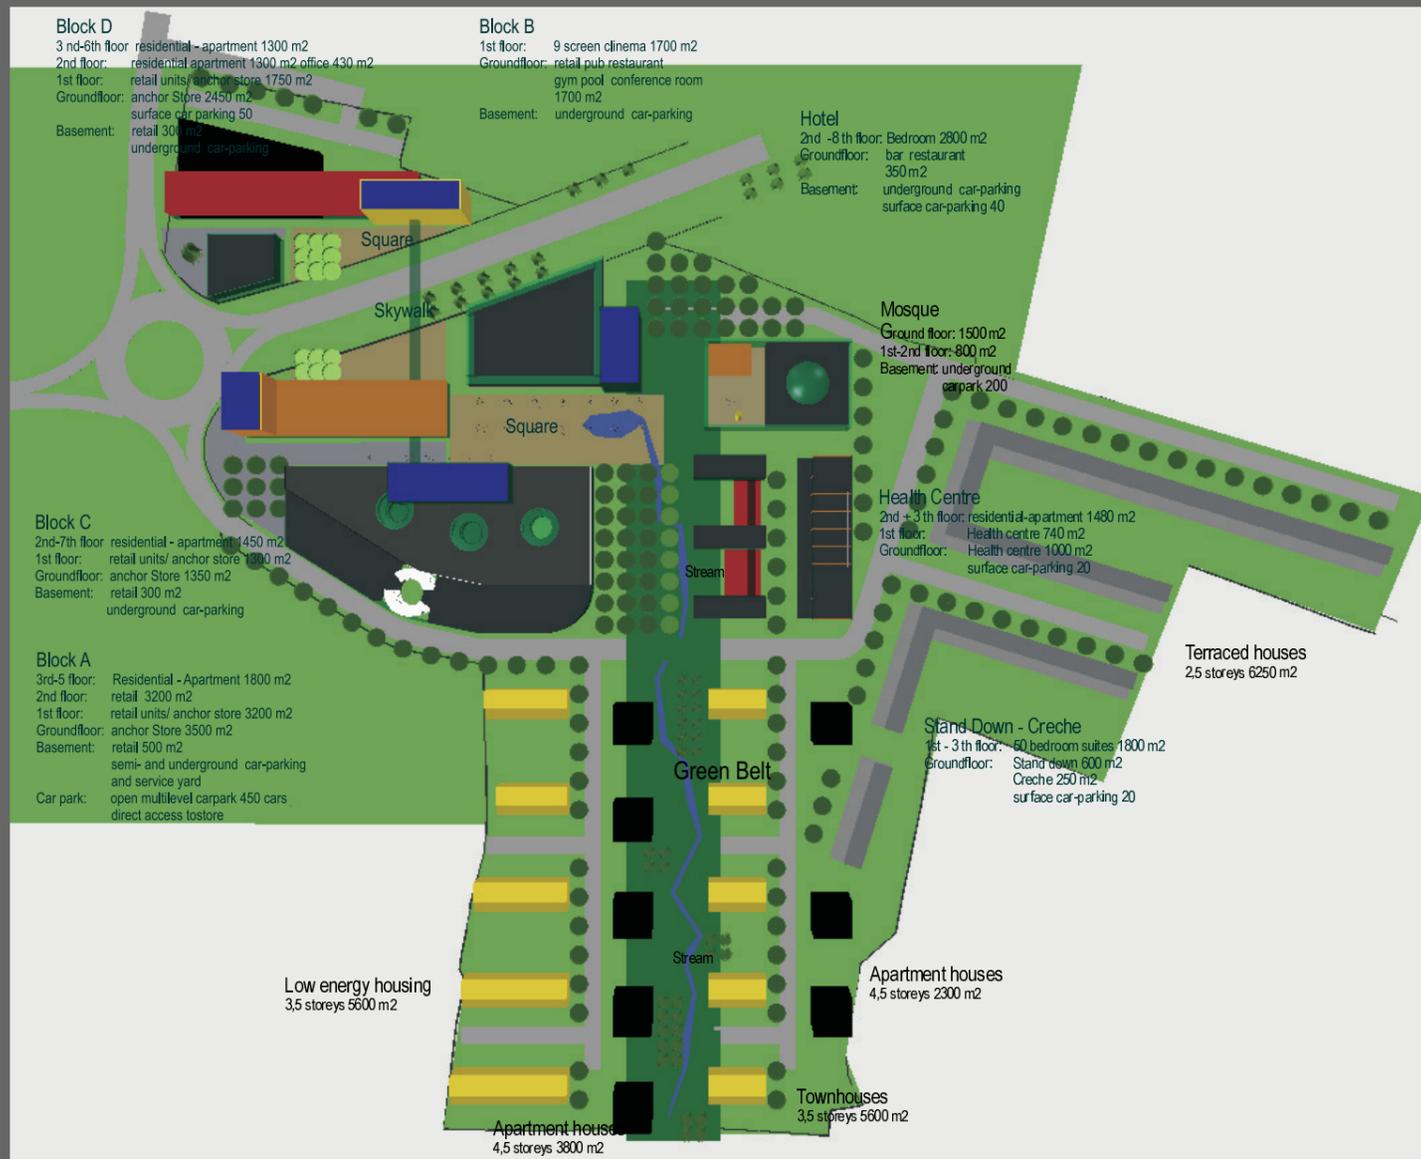


site layout

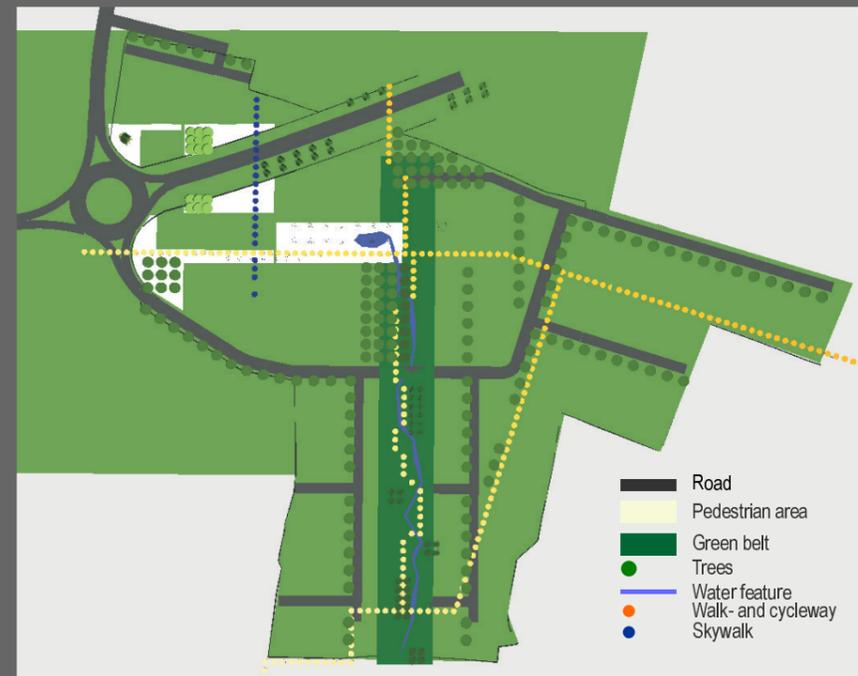

road-, walk-, landscape-concept


WEST GATE CENTRE

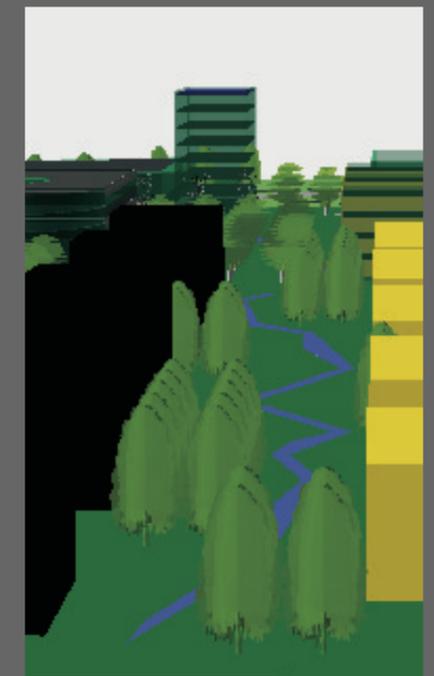


Proposed development for lands at Kingston, Galway for Kenny Group
 Design: Heffernan & Associates, Bama, Co. Galway



View into gallery of anchor store

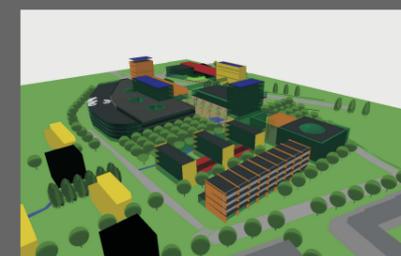

View of west gate centre

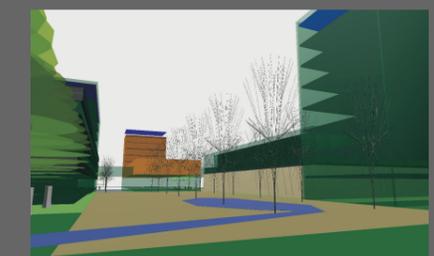

View into square




view from north west



view from south west



view from south

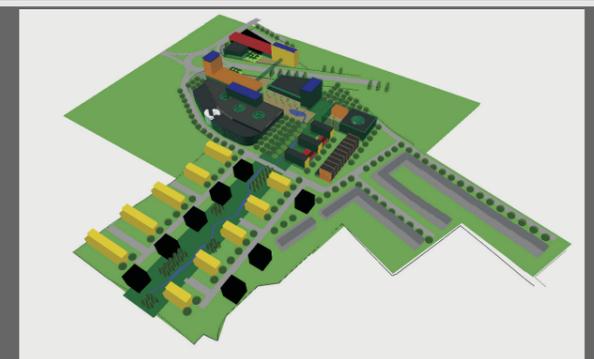

view from south east